



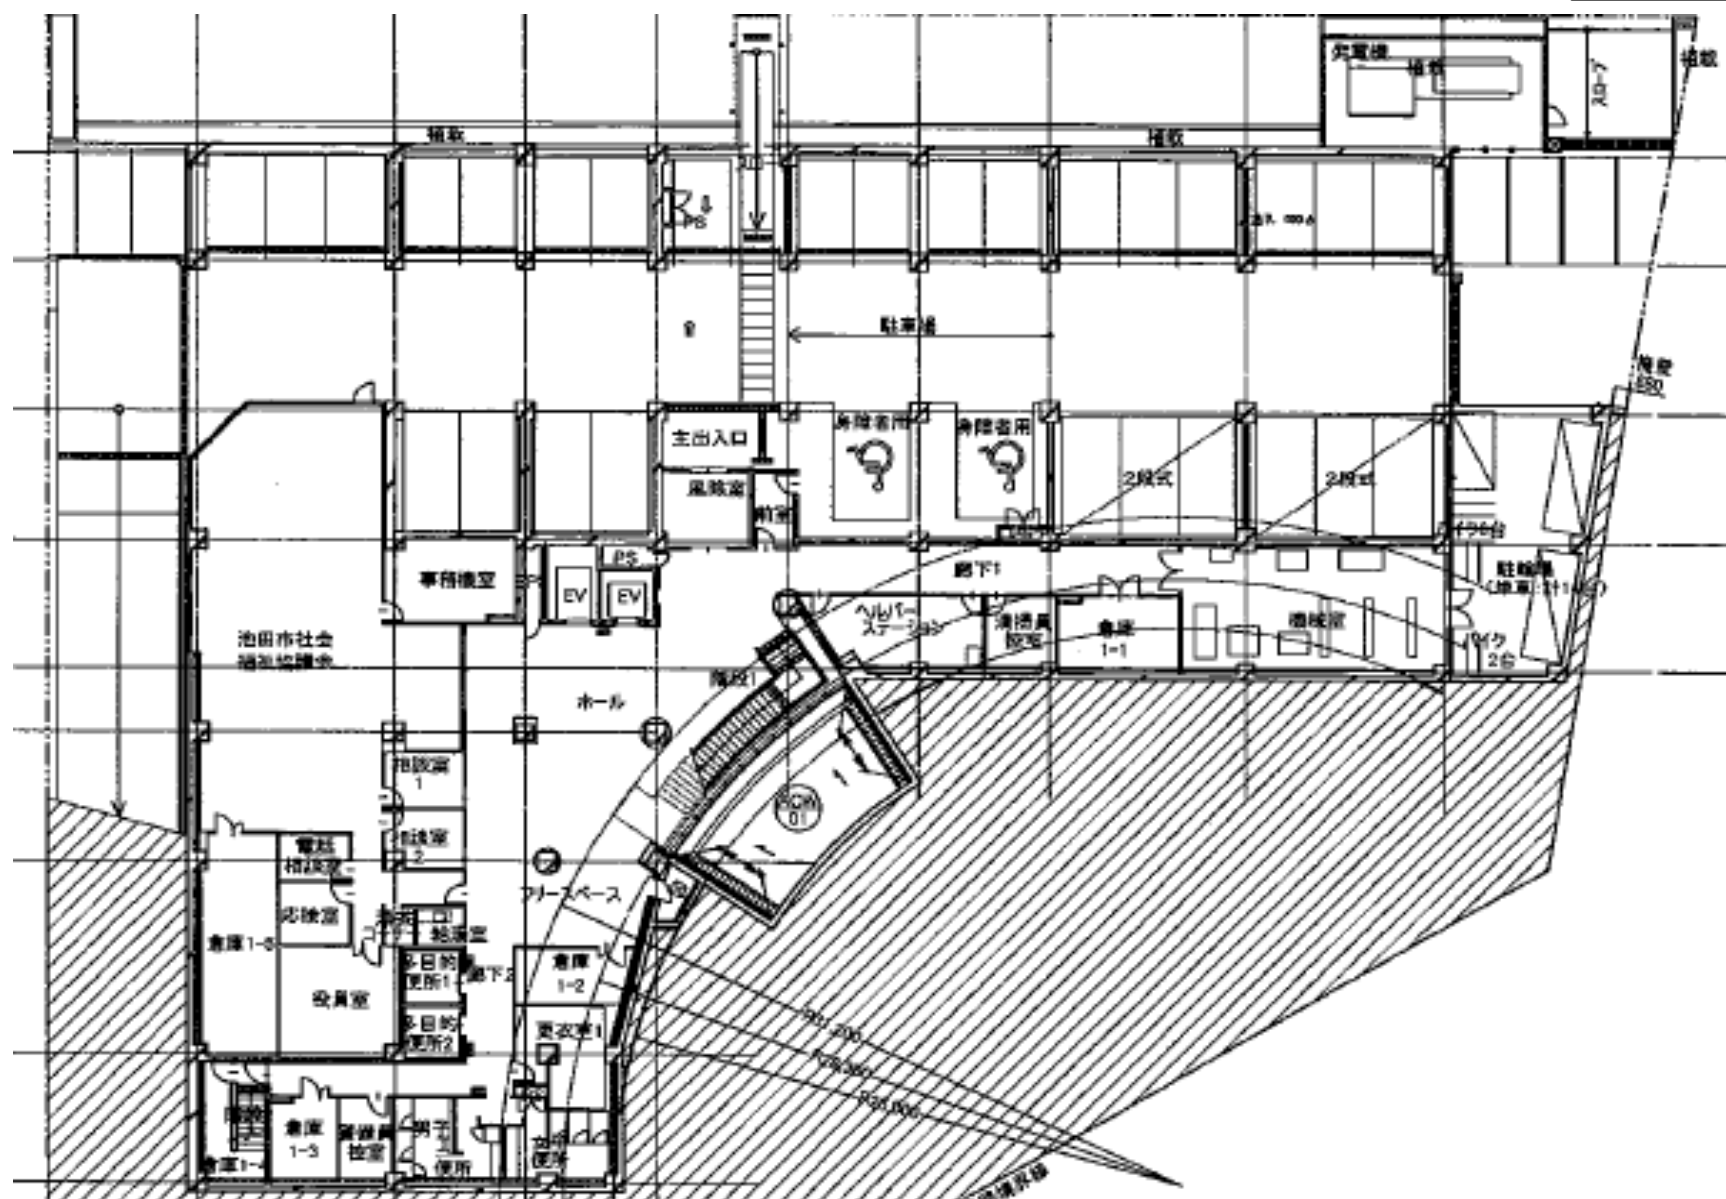


1階

別紙 1

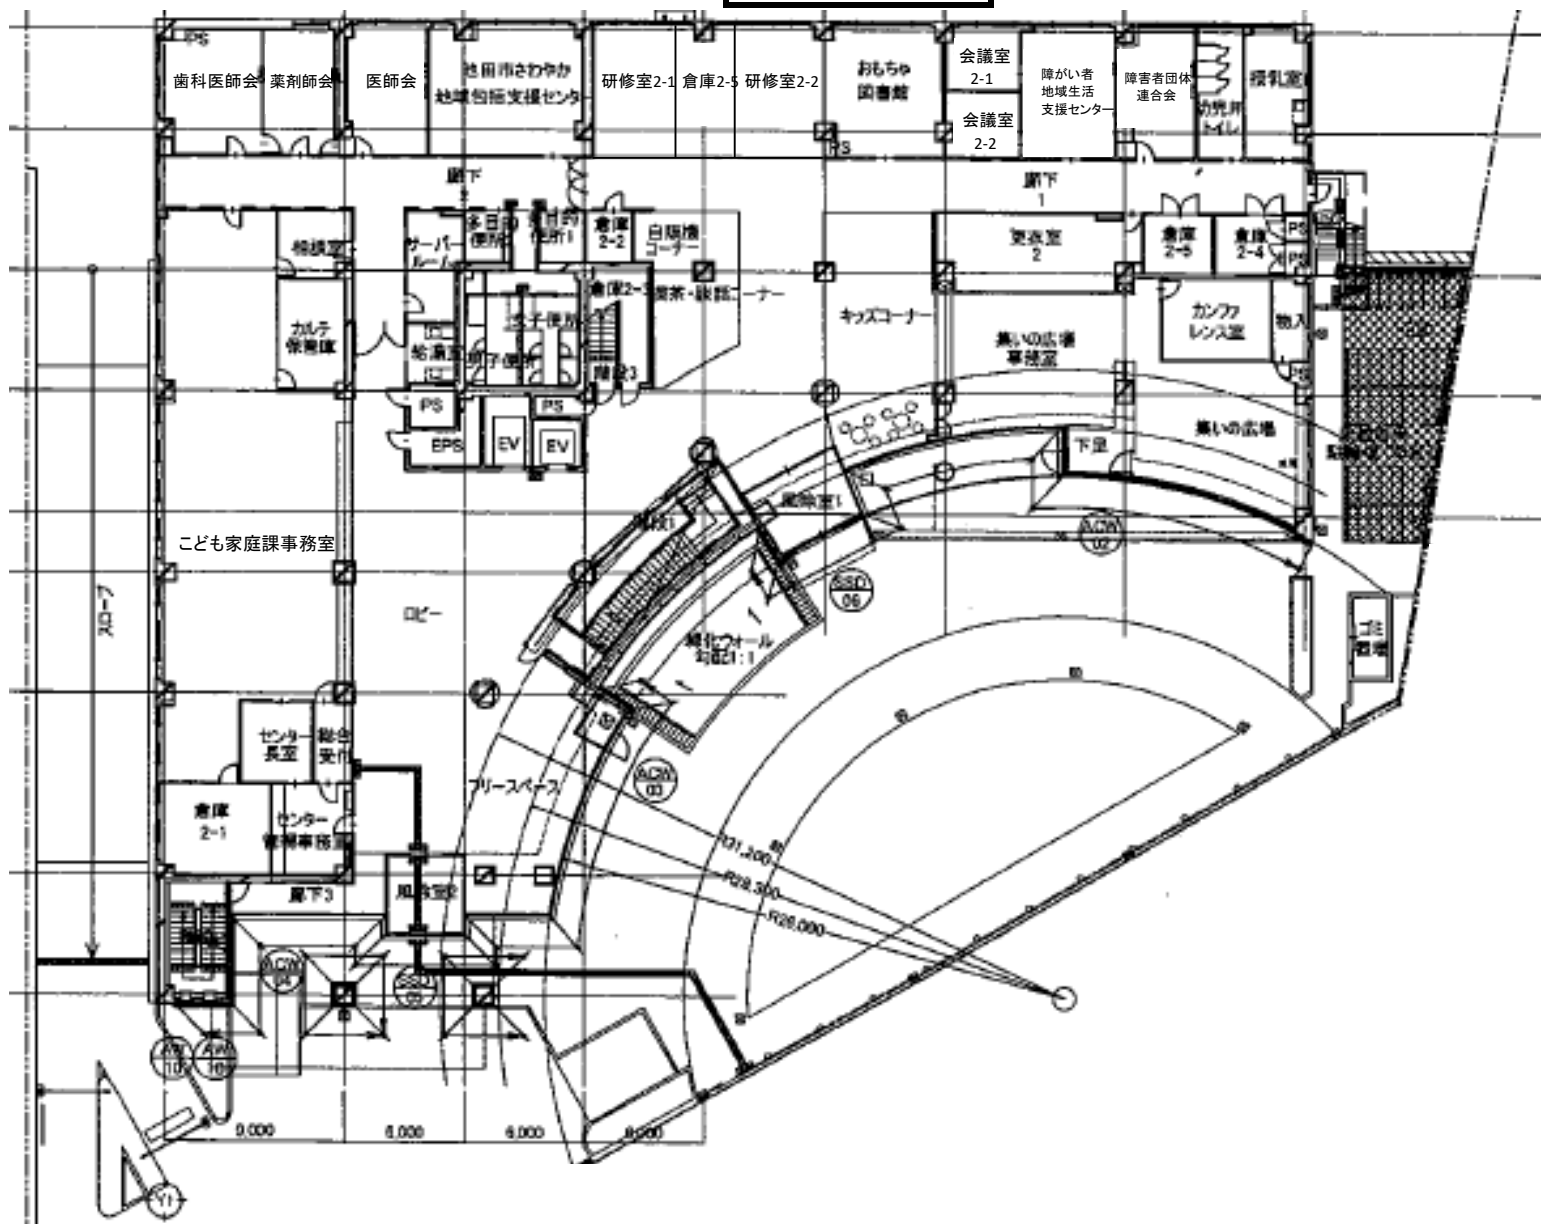



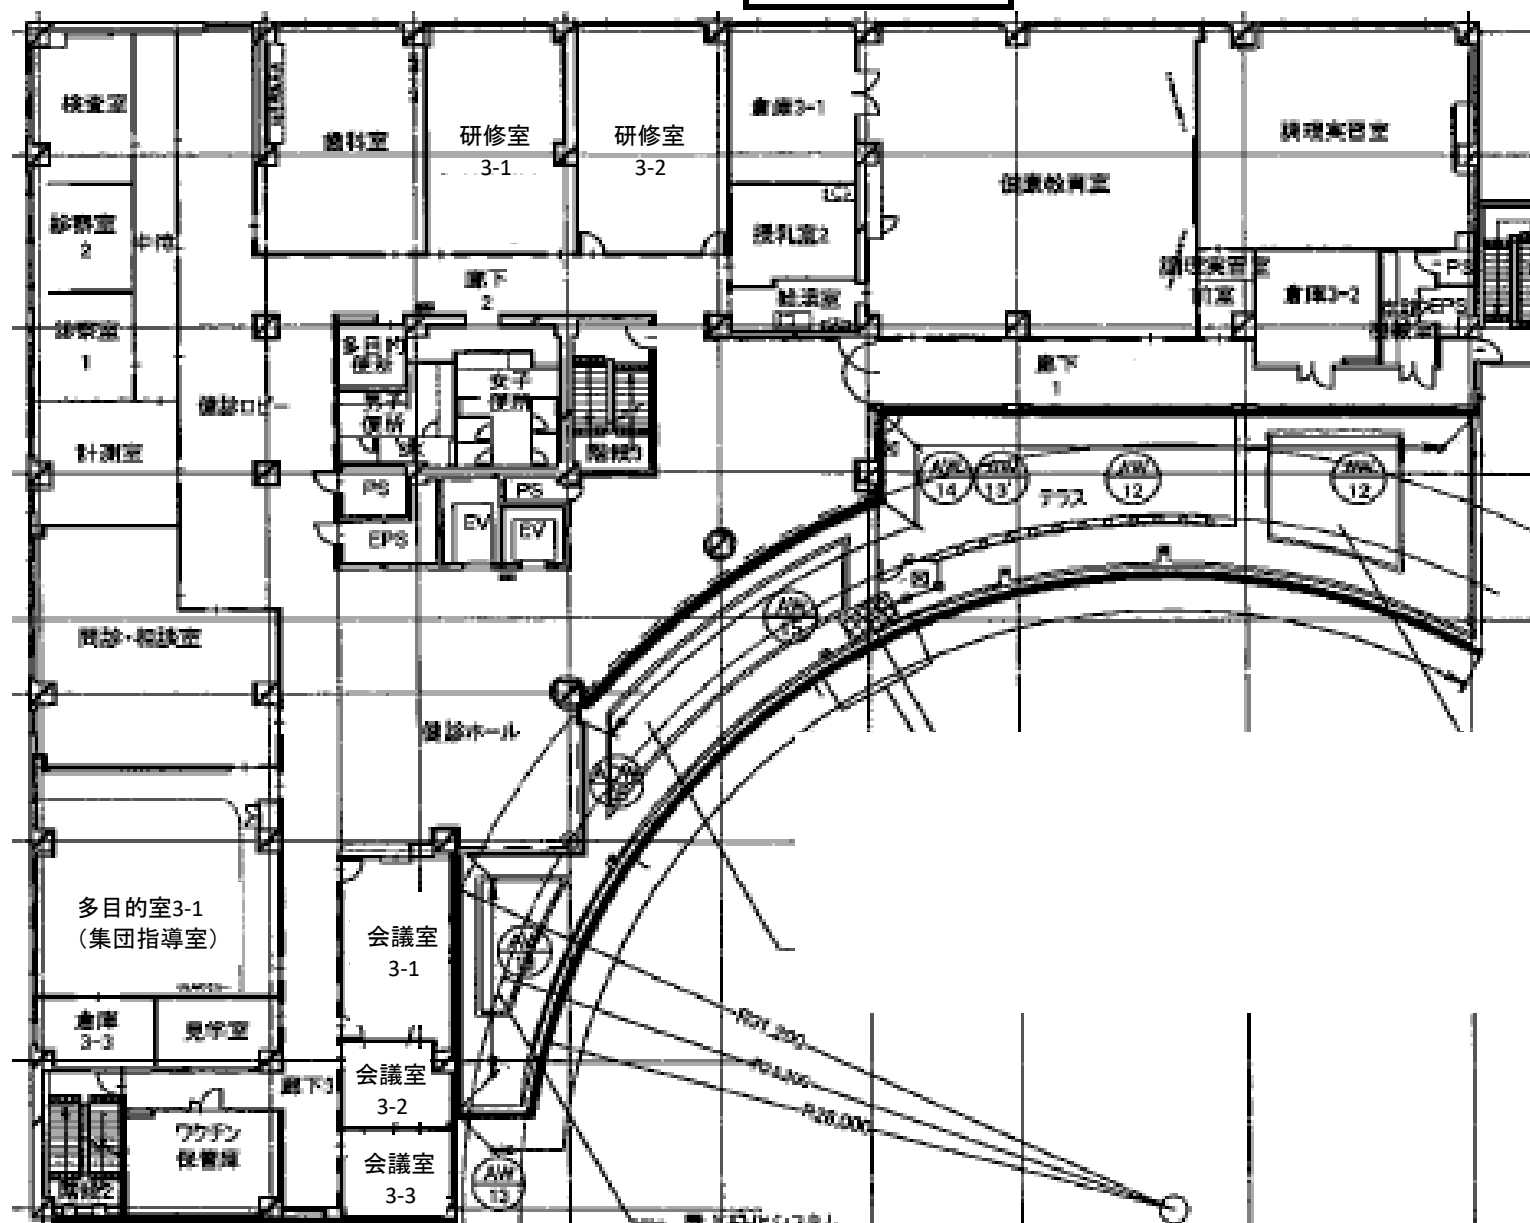



4階

